


DENVER X-RAY CONFERENCE 2020 BETHESDA NORTH MARRIOTT HOTEL GRAND BALLROOM D-H ROCKVILLE, MD

COFFEE STATIONS LOCATED IN THE BACK OF THE BALLROOM

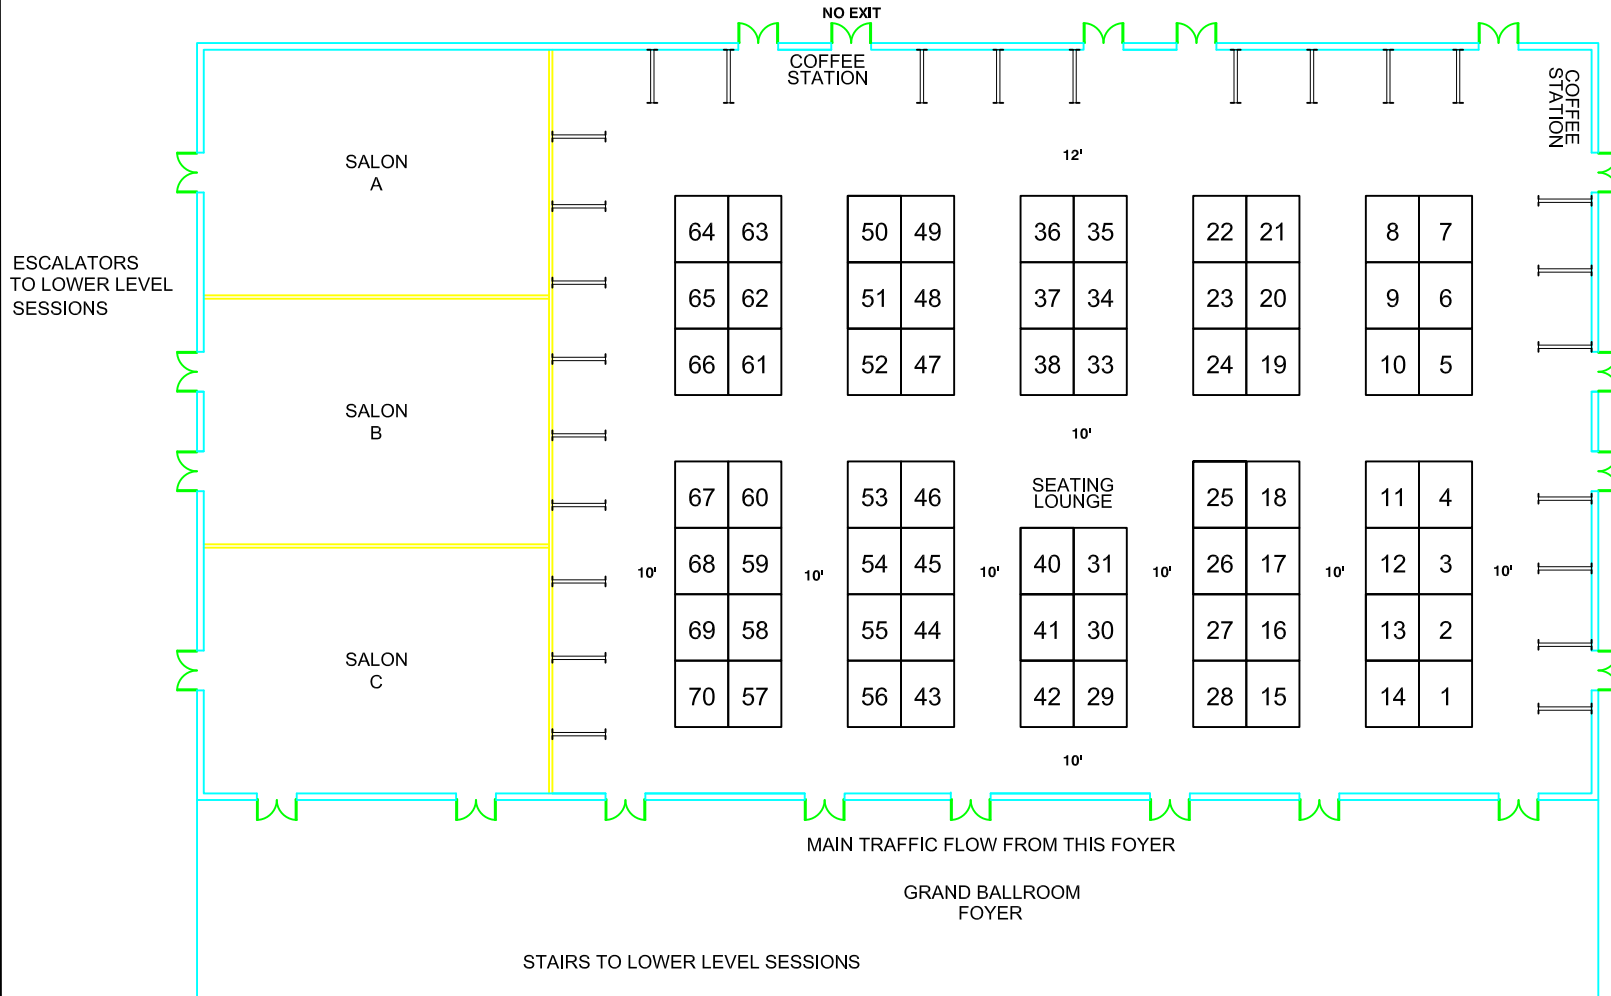

2575 NORTHWEST PKWY
ELGIN, IL 60124
P: 847.426.3100
F: 847.426.3111
www.vlpertradeshow.com

DATE

2.10.2020

BOOTH COUNTS

ALL BOOTHS ARE 10' X 10'
UNLESS NOTED

10 x 10 = 68

POSTER B. = 25

MAX OCCUPANCY: 1164
EXIT FEET: 60'
EXIT FEET REQD: 23'
SQ FT: 17472

KEY

FE-FIRE EQUIPMENT
ALL EXITS 6' UNLESS NOTED


ALL DRAPE USED MEETS
FLAME RETARDENT FIRE CODE

DRAWN BY

M. MOSES

DISCLAIMER

Every effort has been made to ensure the accuracy of all information contained on this floor plan. However, no warranty, either expressed or implied, can be made with respect to the floor plan. The user of this floor plan is advised that the user assumes the responsibility of the facility in a situation in the event of an accident. It is the responsibility of the user to plan and conduct the facility to verify all dimensions and locations.

 

MAX OCCUPANCY 17472 sqft divided by 15 = 1164
Linear footage of exits REQUIRED, 1164 divided by 50 = 23'